






FRONT ELEVATION

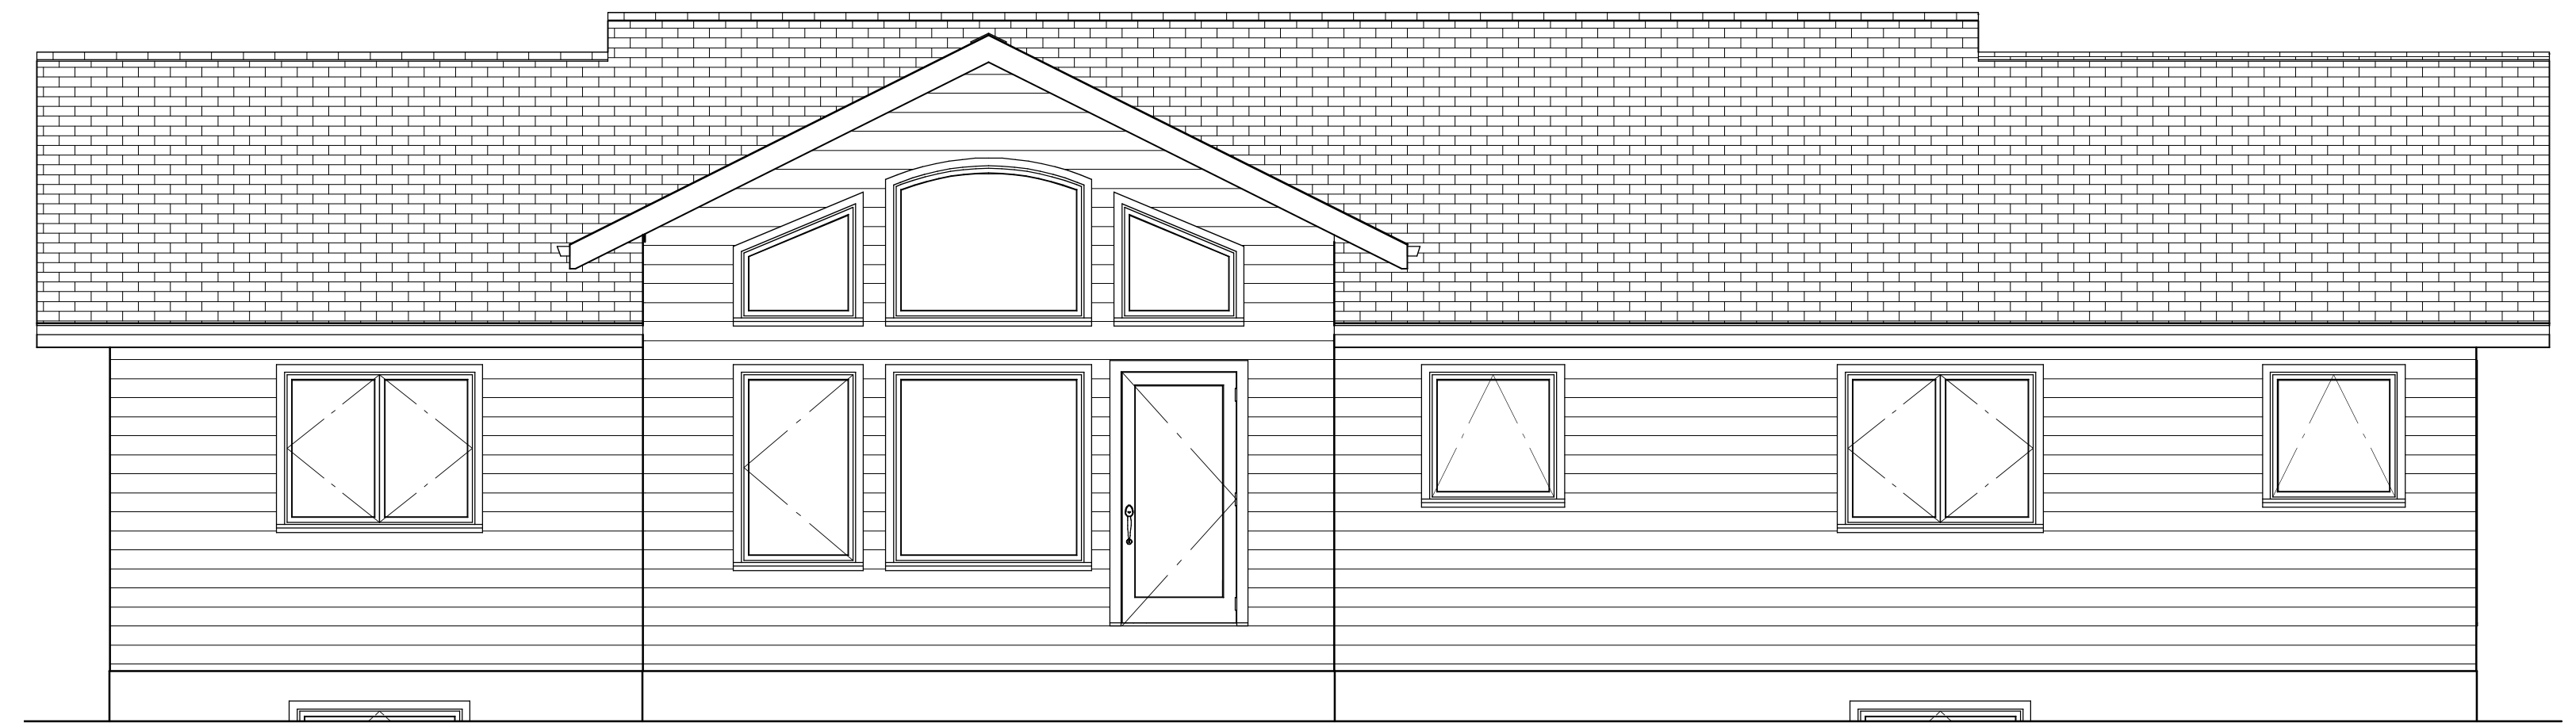

REAR ELEVATION

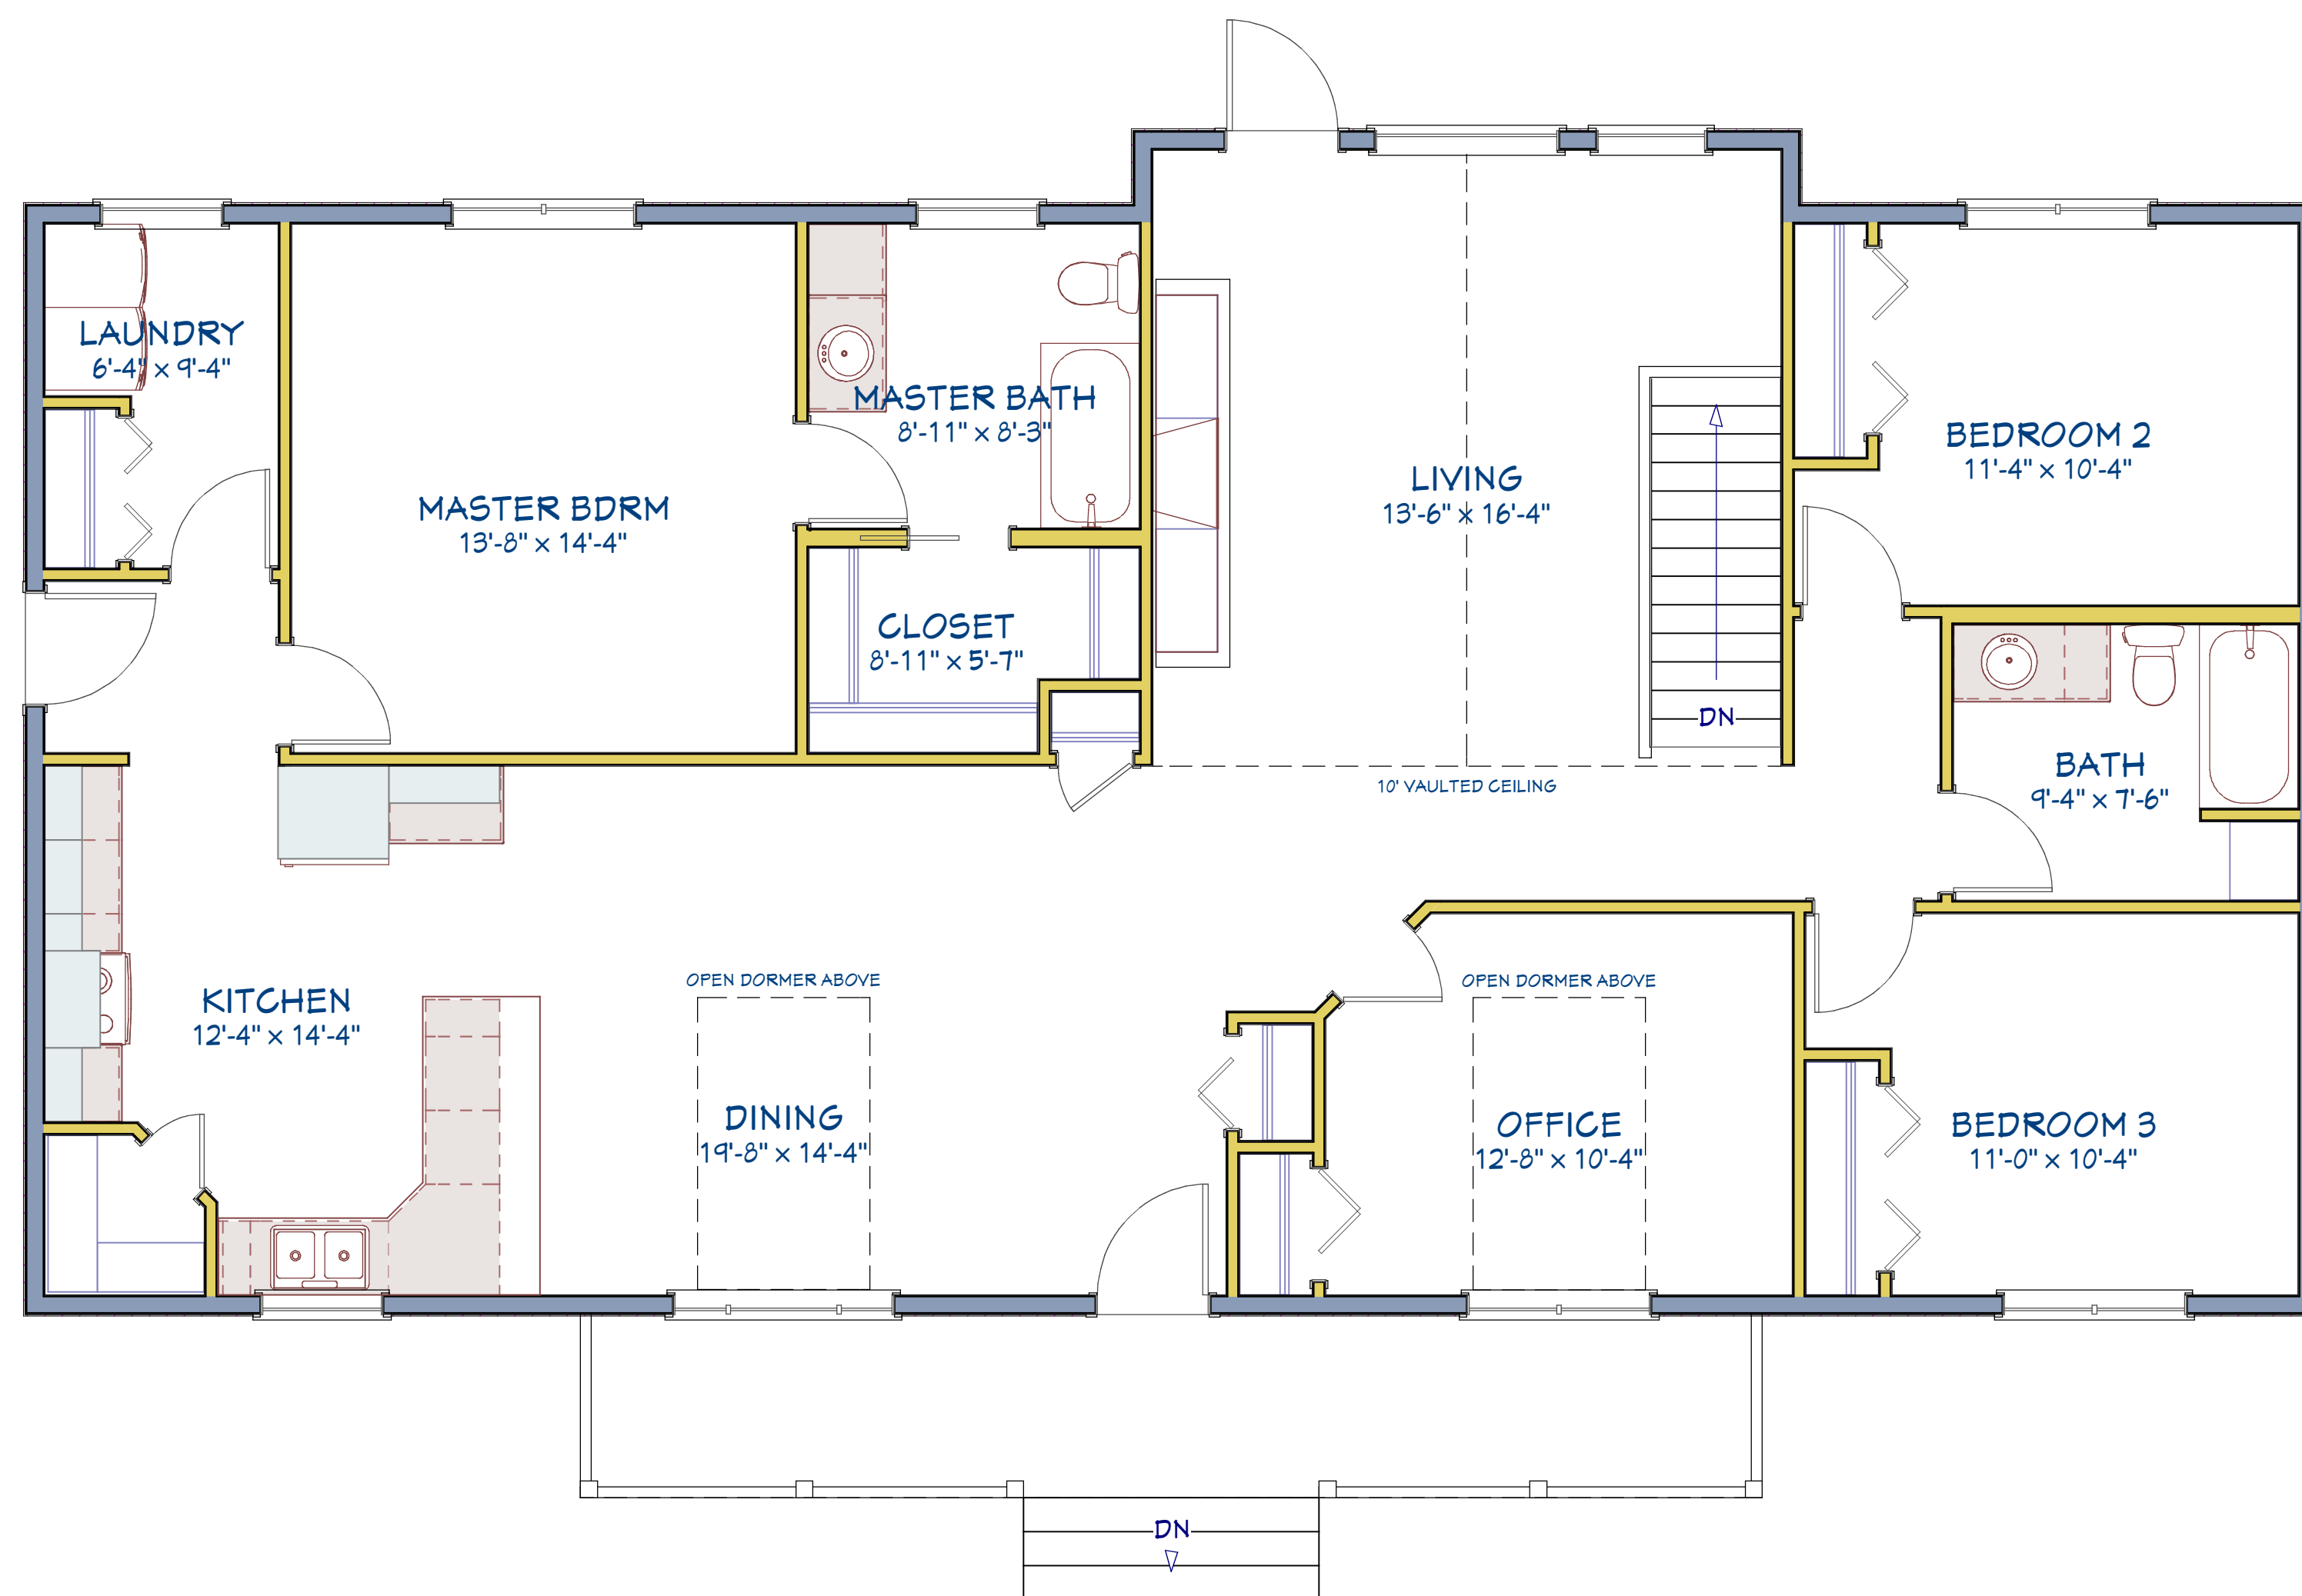

MAIN FLOOR PLAN

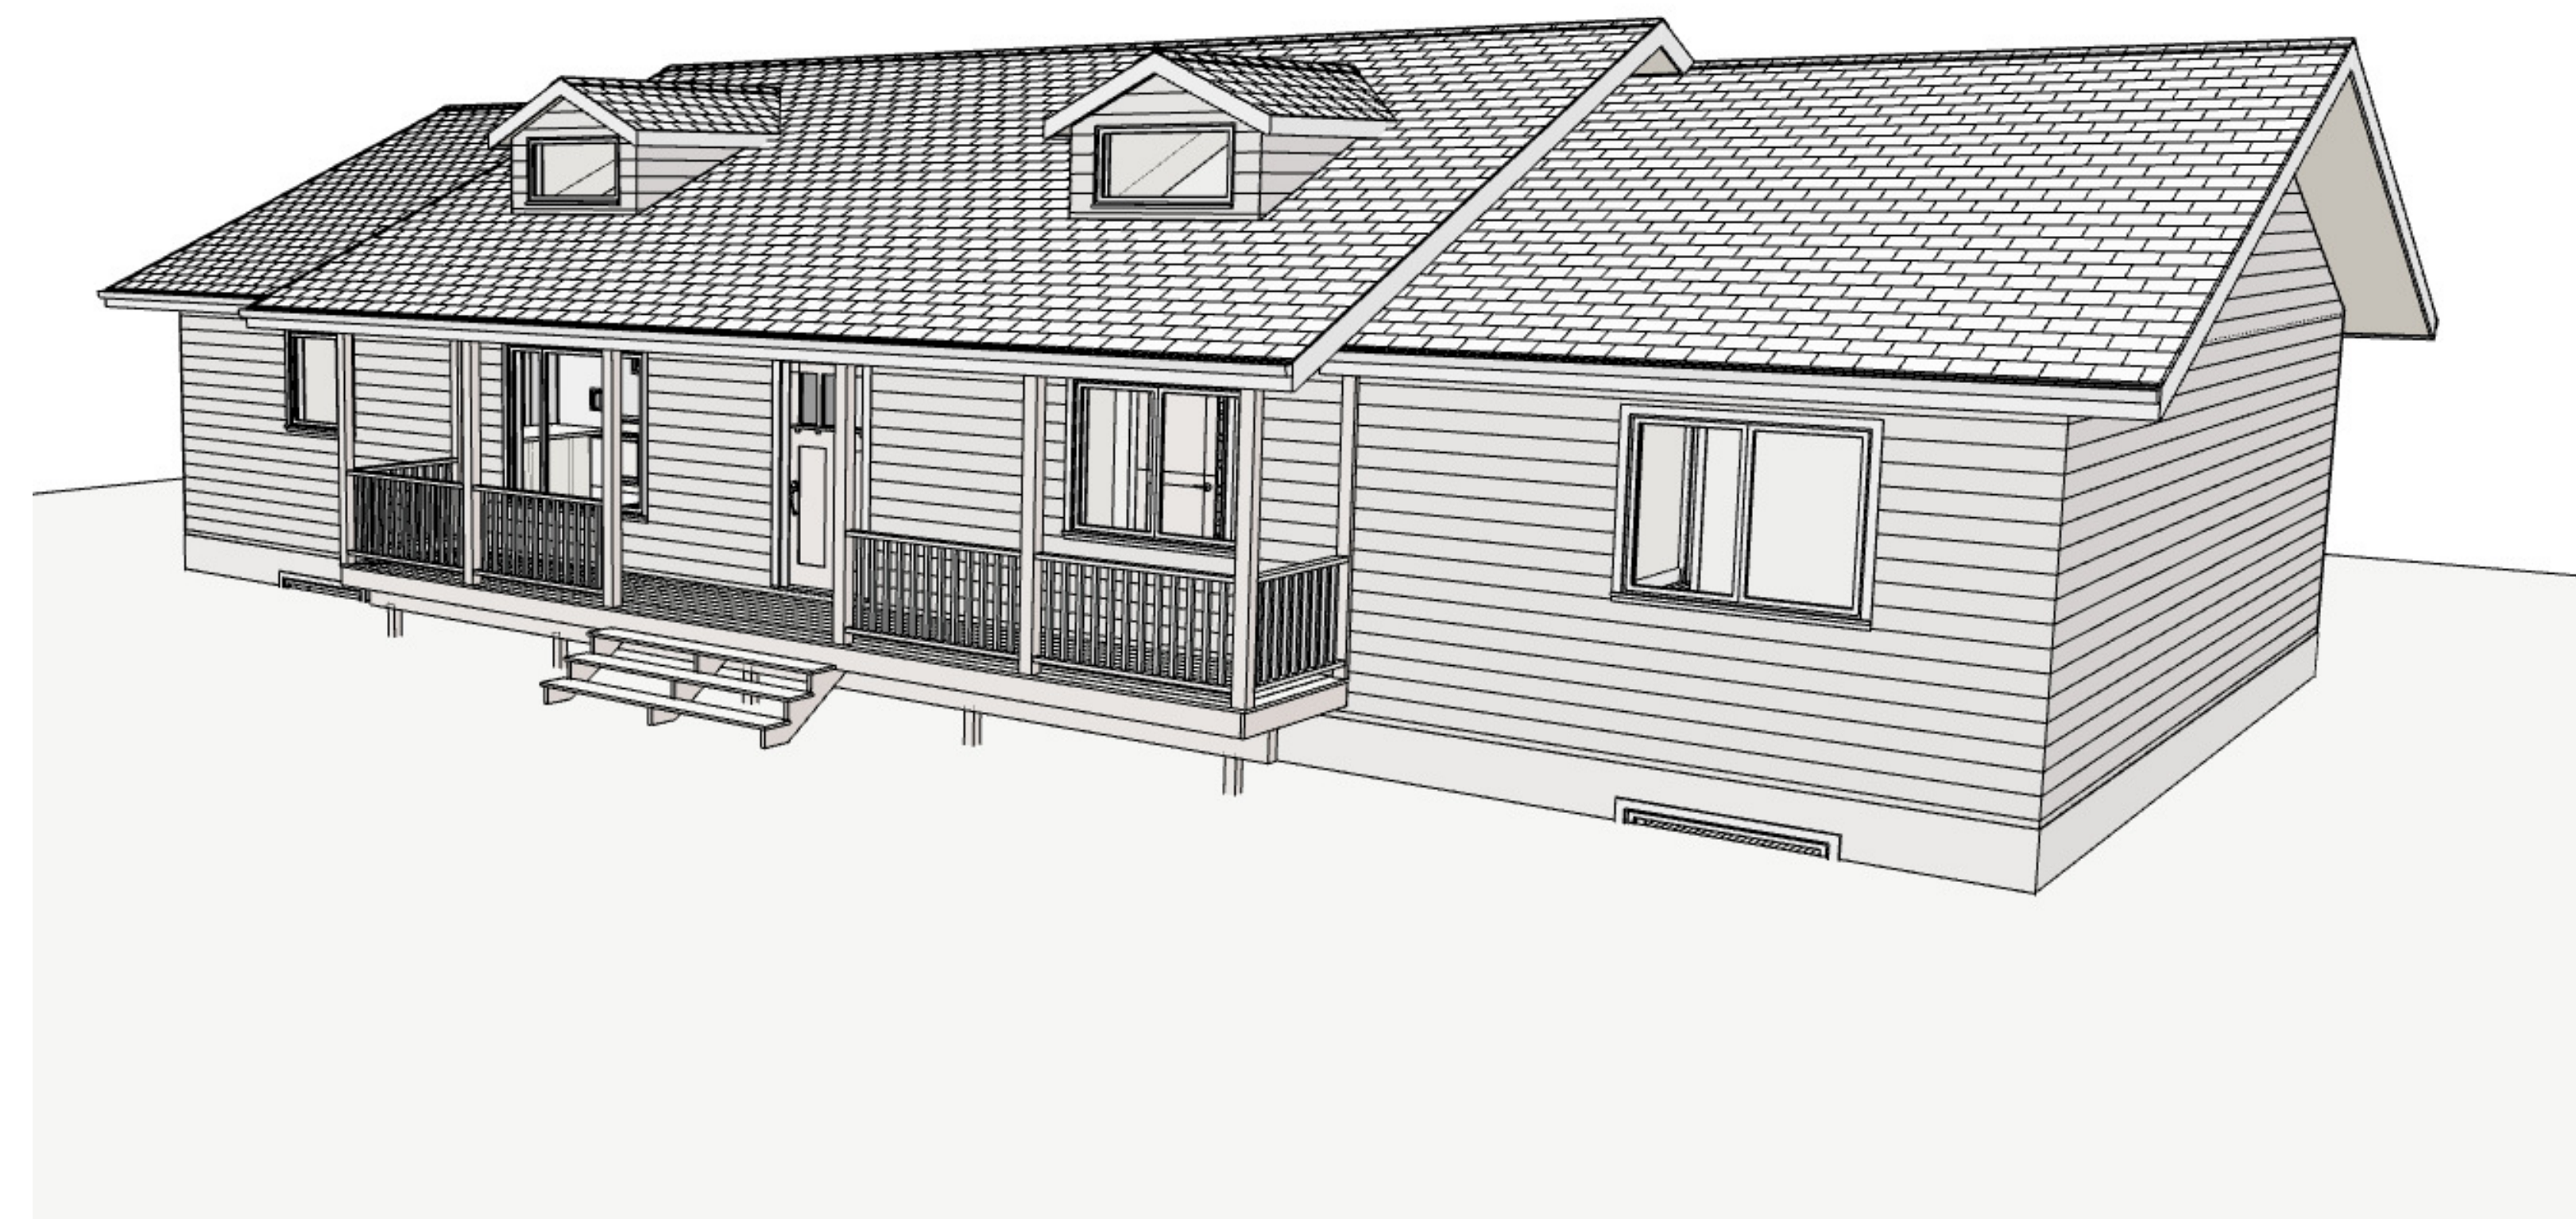

TEETAERT DESIGN

zactetaert@hotmail.com 204-380-4358

PROJECT: **RIDGEVIEW HOMES**
1896 sqft - RTM

SHEET TITLE: **Display Sheet**

SCALE: **1/4"=1'-0" U/N** DRAWN BY: **ZACHARY TEETAERT**

SHEET: **5 of 4** DWG. NUMBER: **05-2015** DATE: **2015-10-20**