




FRONT ELEVATION

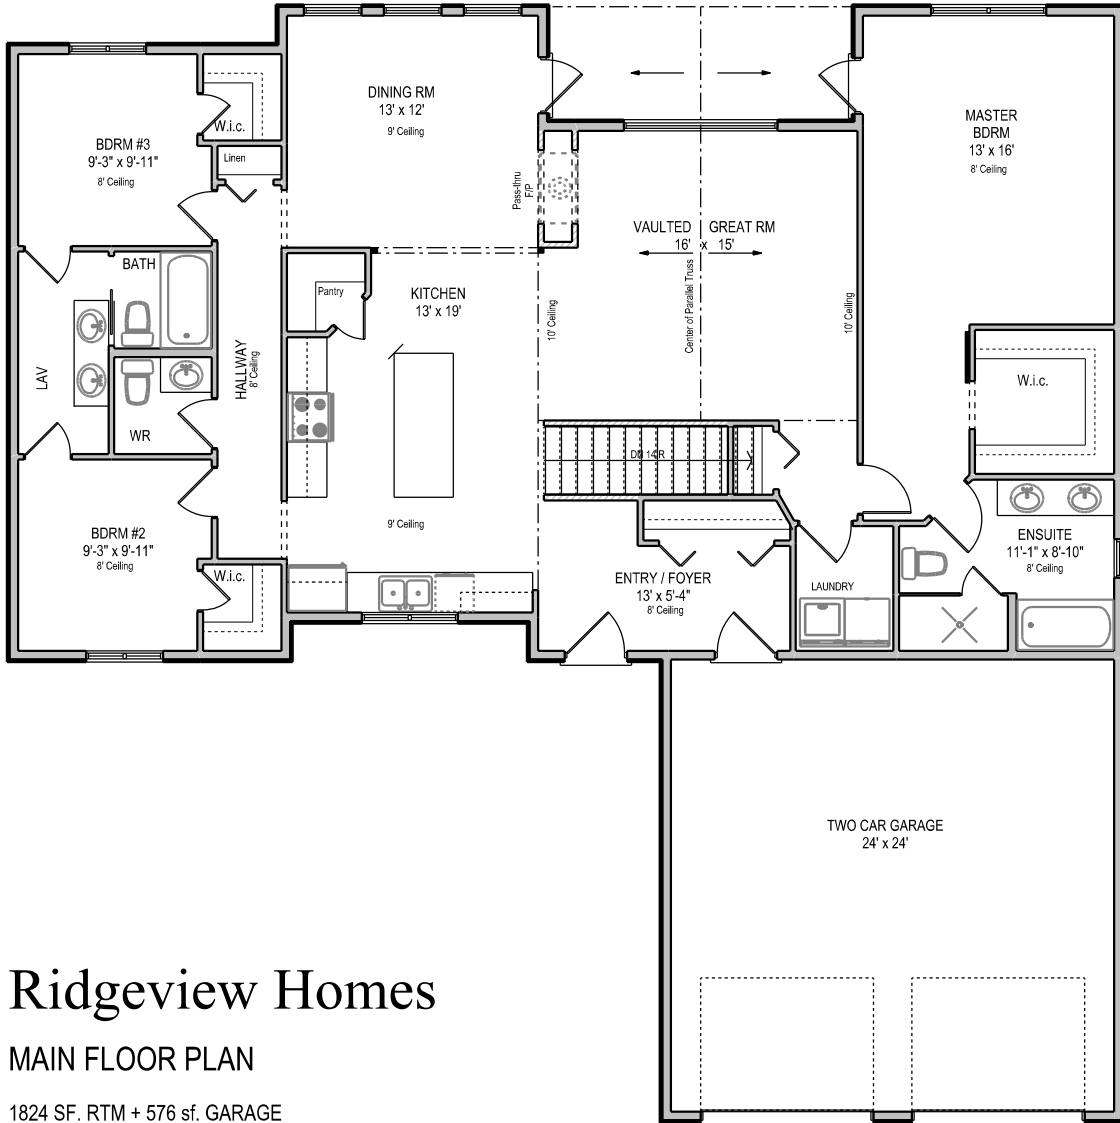


Ridgeview Homes

MAIN FLOOR PLAN

1824 SF. RTM + 576 sf. GARAGE



BACK ELEVATION

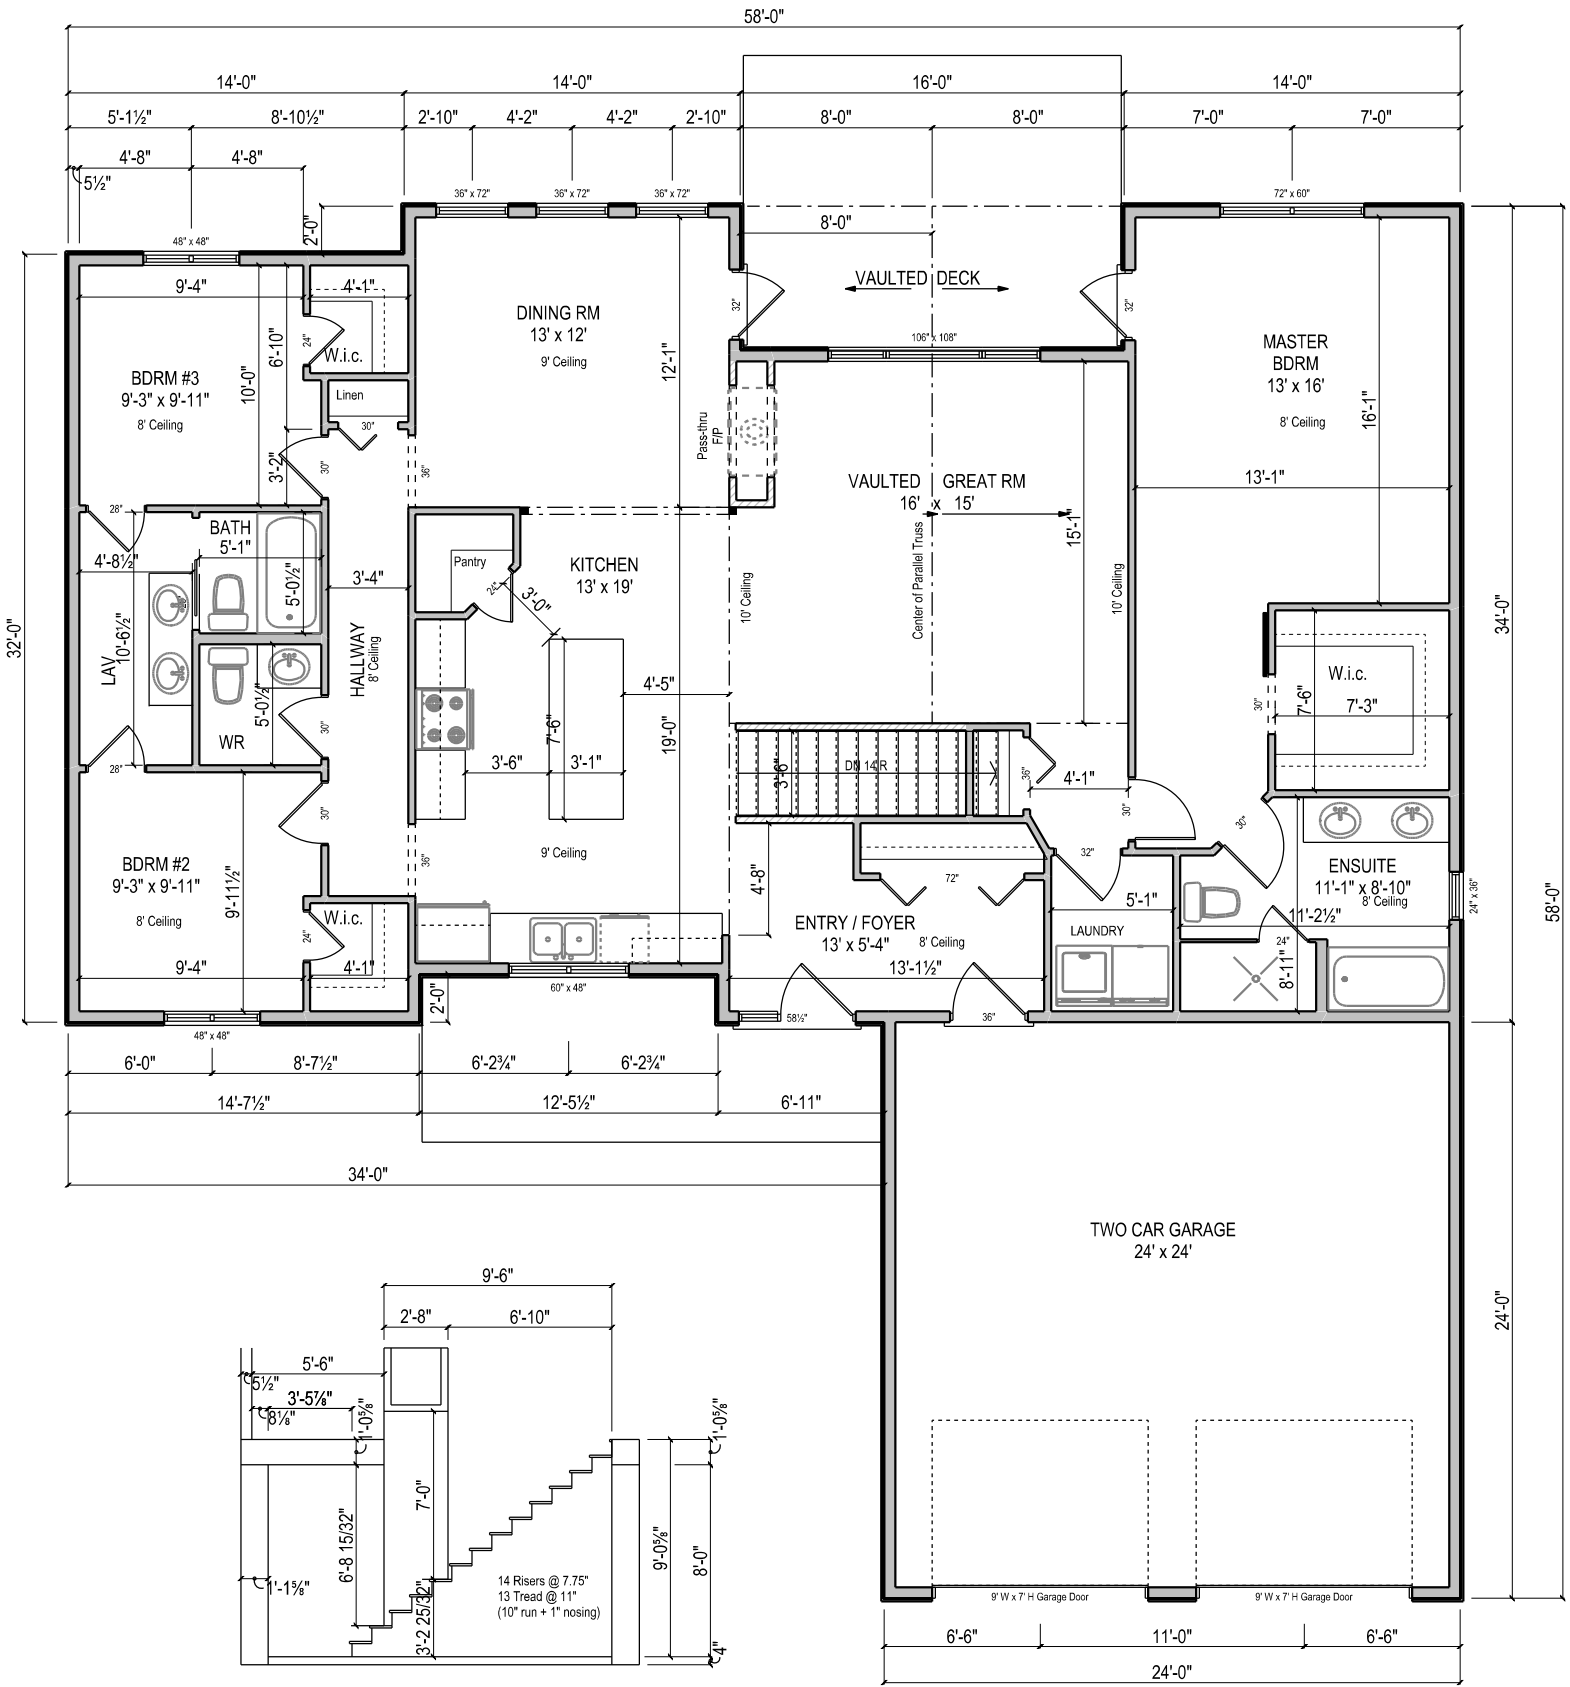

Stairwell design (headroom clearance)
Date September 30, 2019

Ridgeview Homes

MAIN FLOOR PLAN

1824 SF. RTM + 576 sf. GARAGE

Scale 1/8" = 1'-0"